

1 2 3 4 5 6 7 8

A




B

C

D

E

F

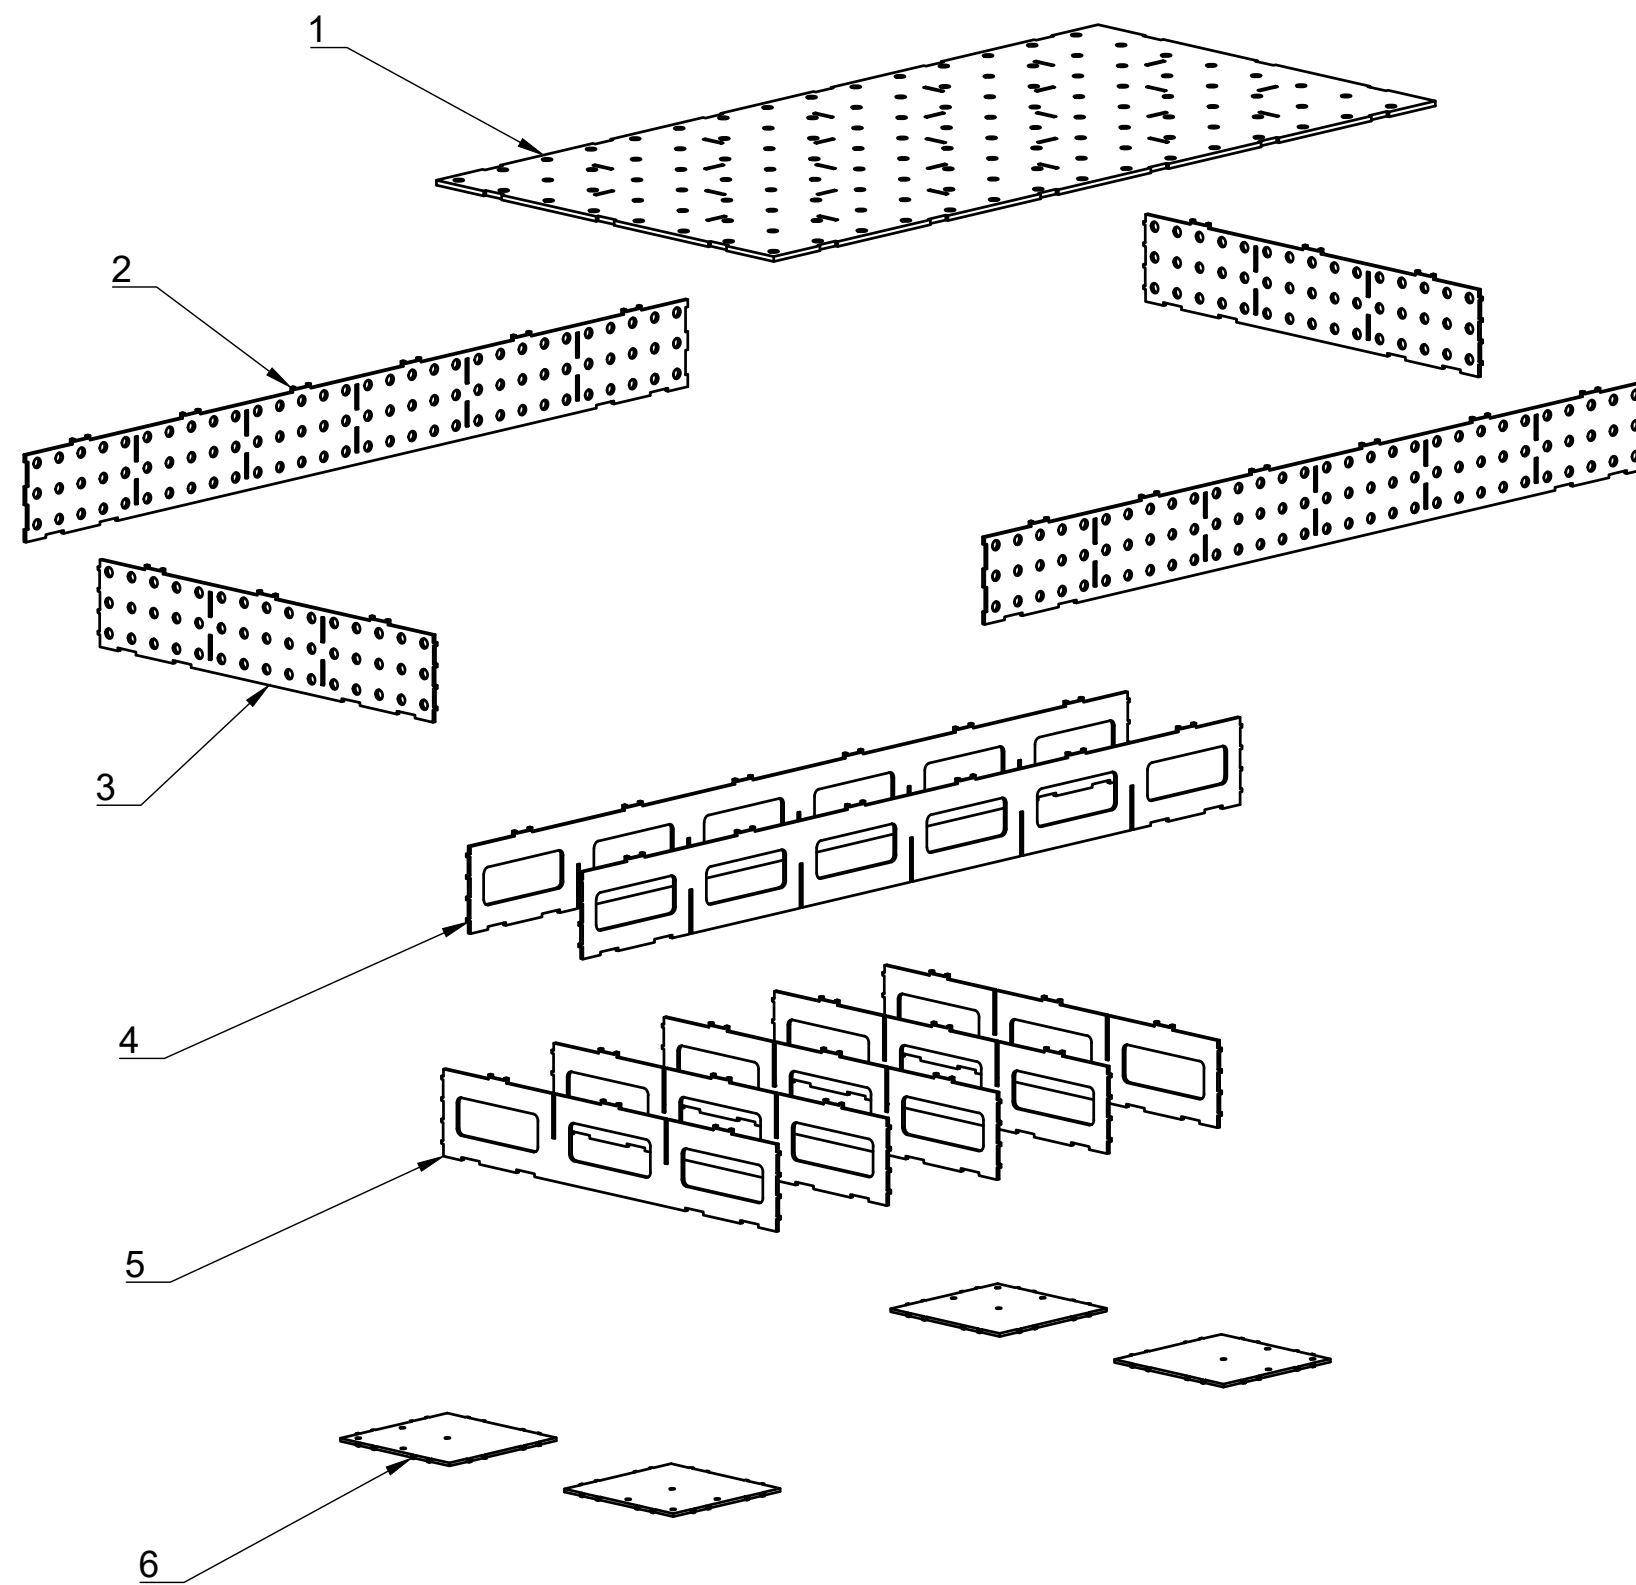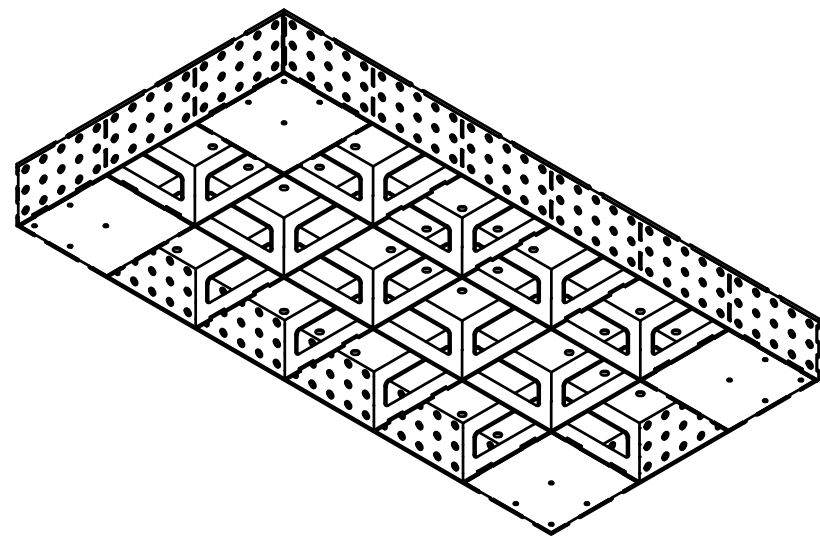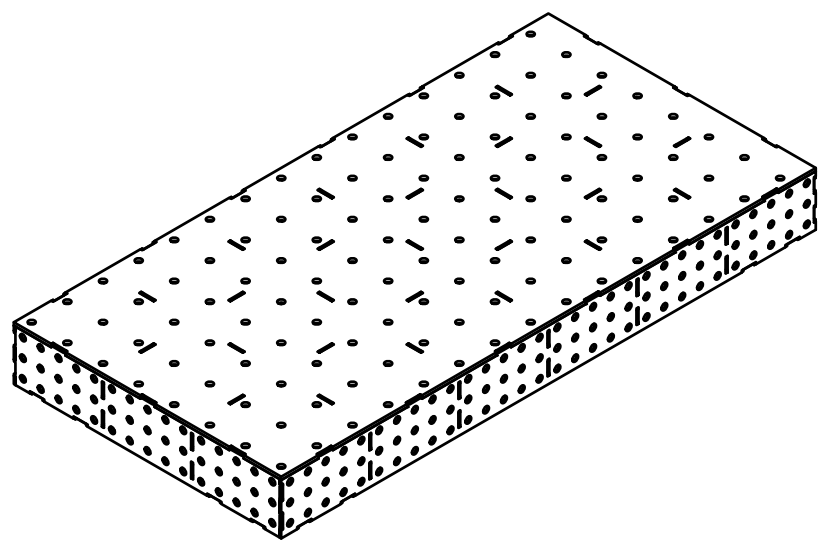

VARSTOL 1500x750mm			
POZICIJA	NAZIV	DEBLJINA	KOMADA
1	Gornja	8 mm	1
2	Vanjska-A	5 mm	2
3	Vanjska-B	5 mm	2
4	Unutarnja-A	5 mm	2
5	Unutarnja-B	5 mm	5
6	Noga	5 mm	4

1 2 3 4 5 6 7 8