
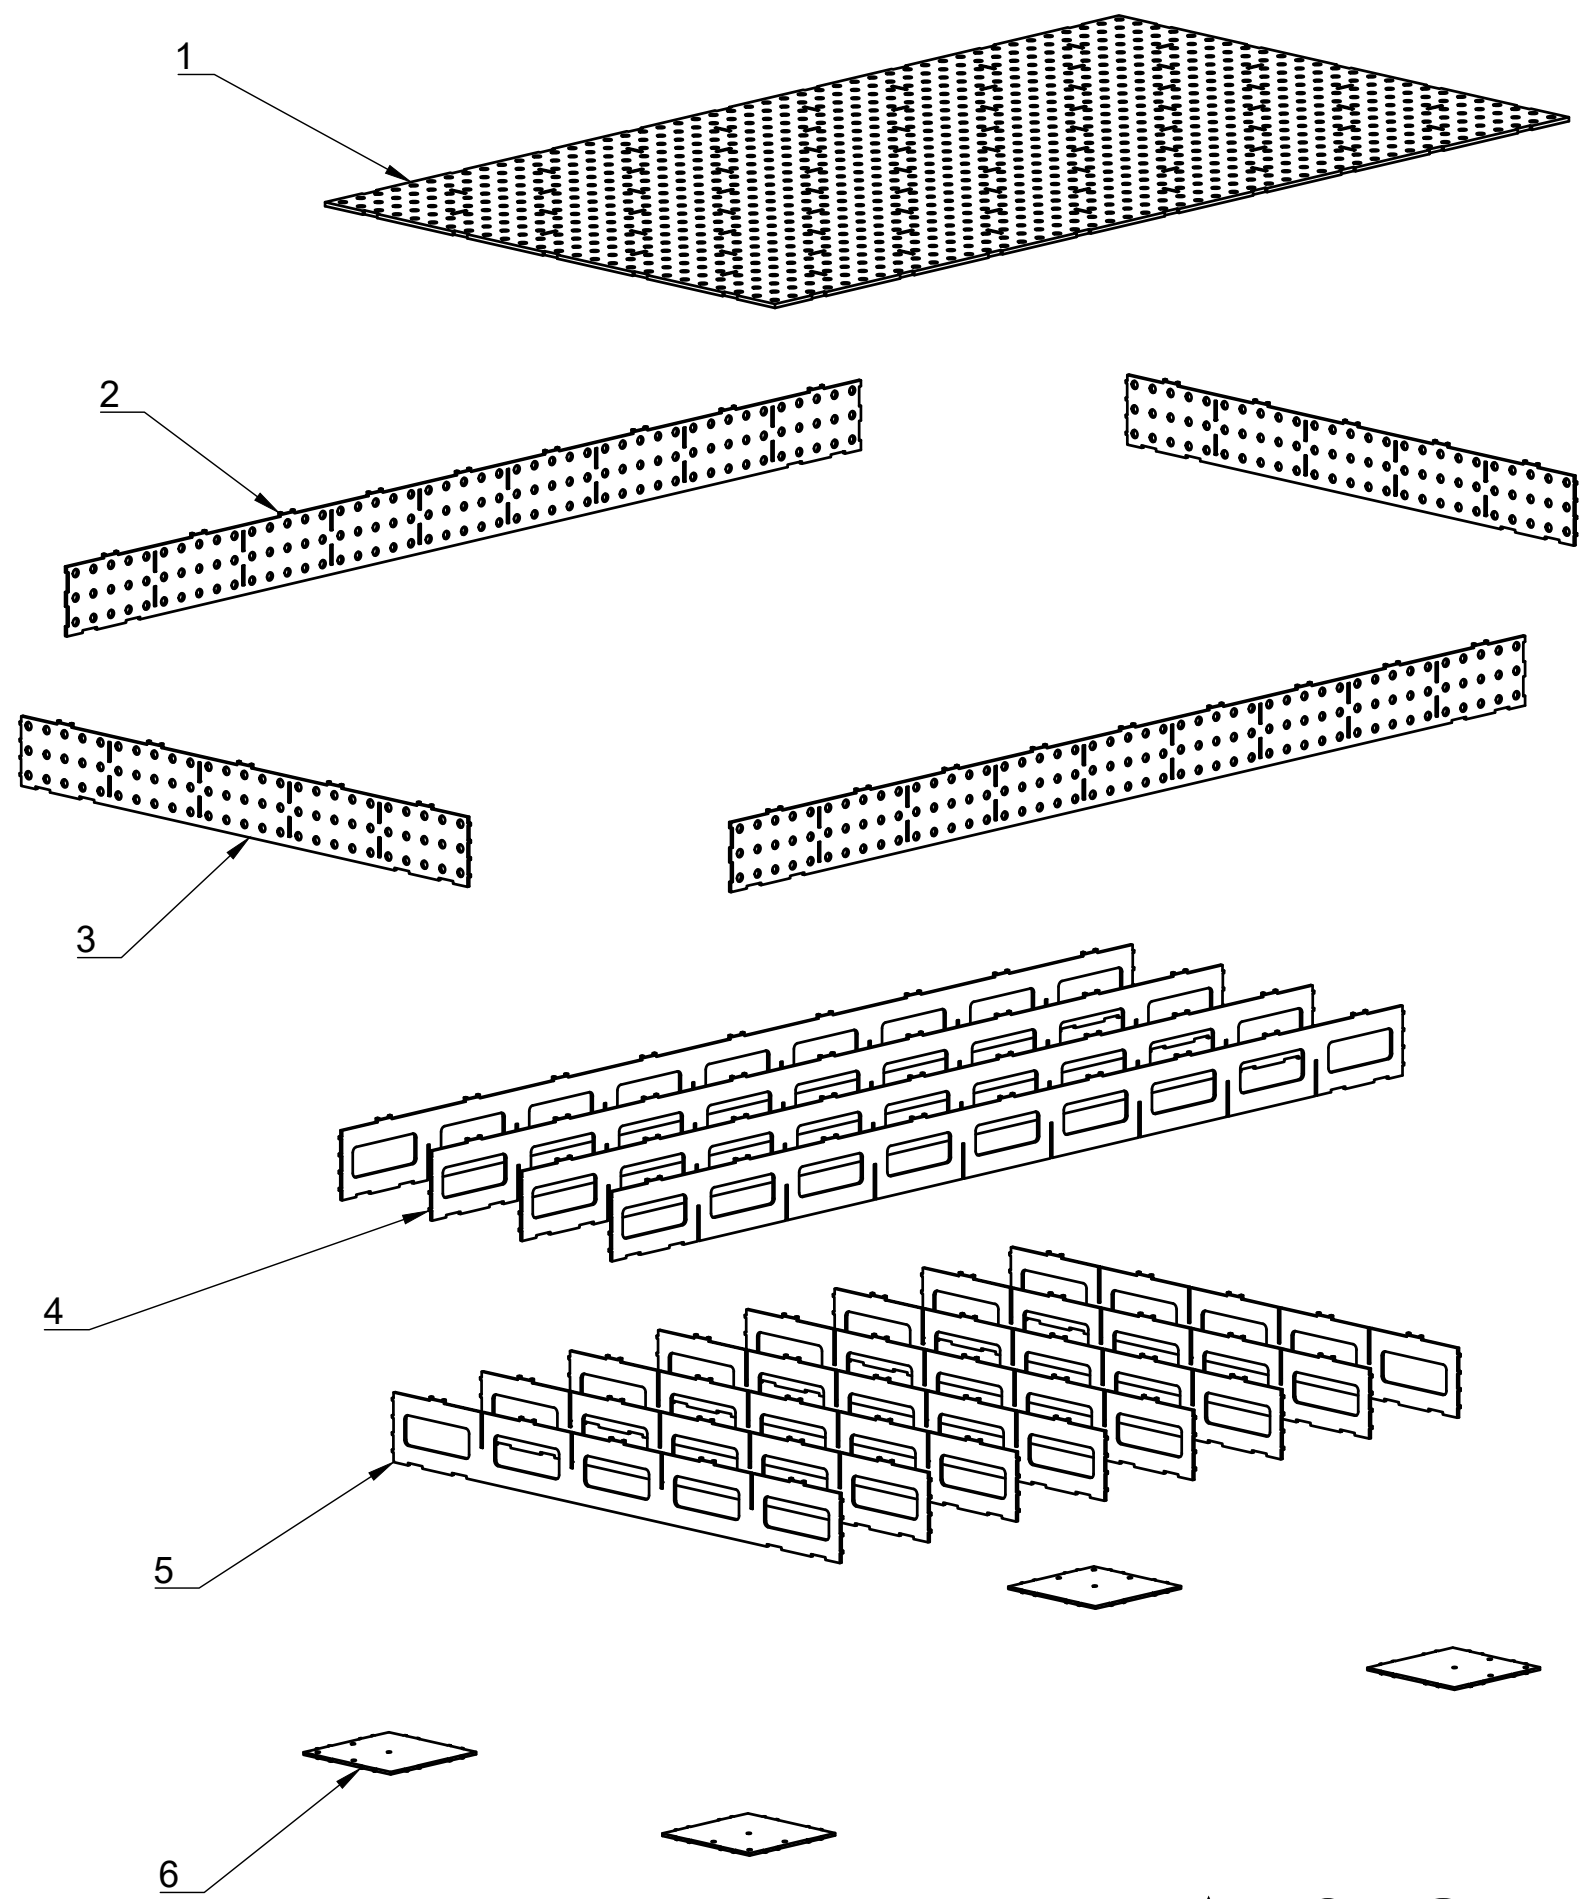
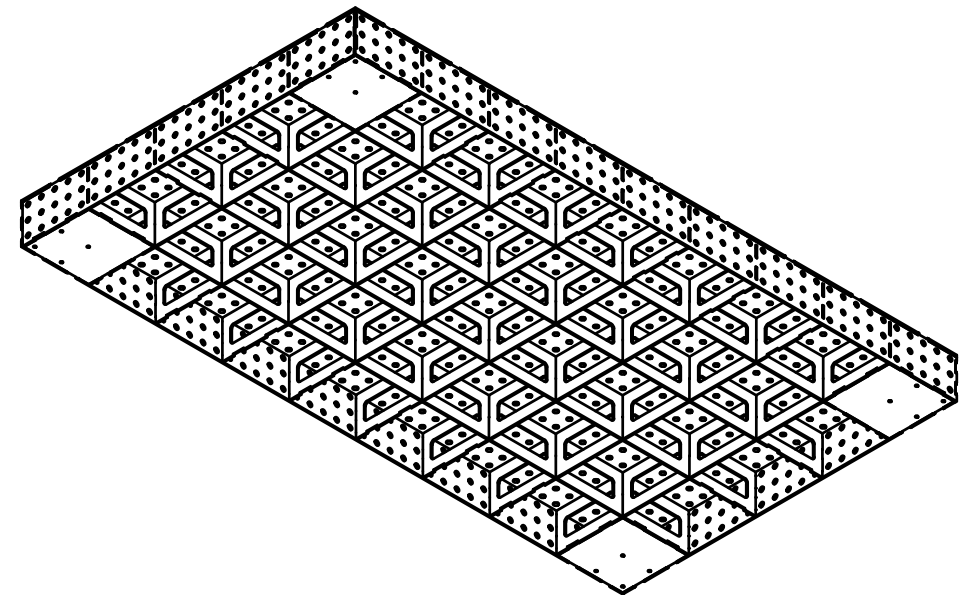


1 2 3 4 5 6 7 8

A
B
C
D
E
F

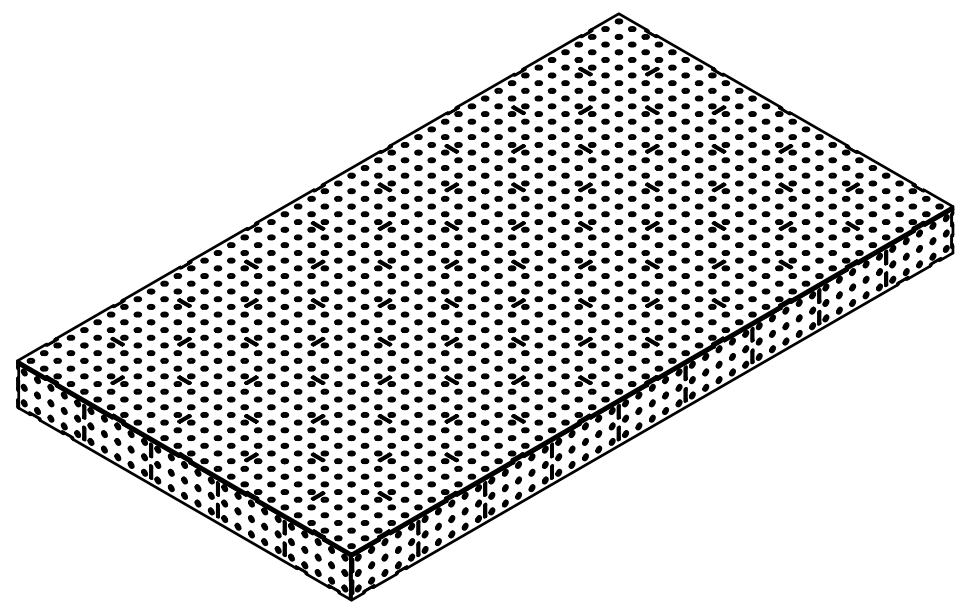

VARSTOL 2250x1250mm			
POZICIJA	NAZIV	DEBLJINA	KOMADA
1	Gornja	10 mm	1
2	Vanjska-A	5 mm	2
3	Vanjska-B	5 mm	2
4	Unutarnja-A	5 mm	4
5	Unutarnja-B	5 mm	8
6	Noga	5 mm	4

1 2 3 4 5 6 7 8